


# SITE PLAN-V29-A 79 LOTS

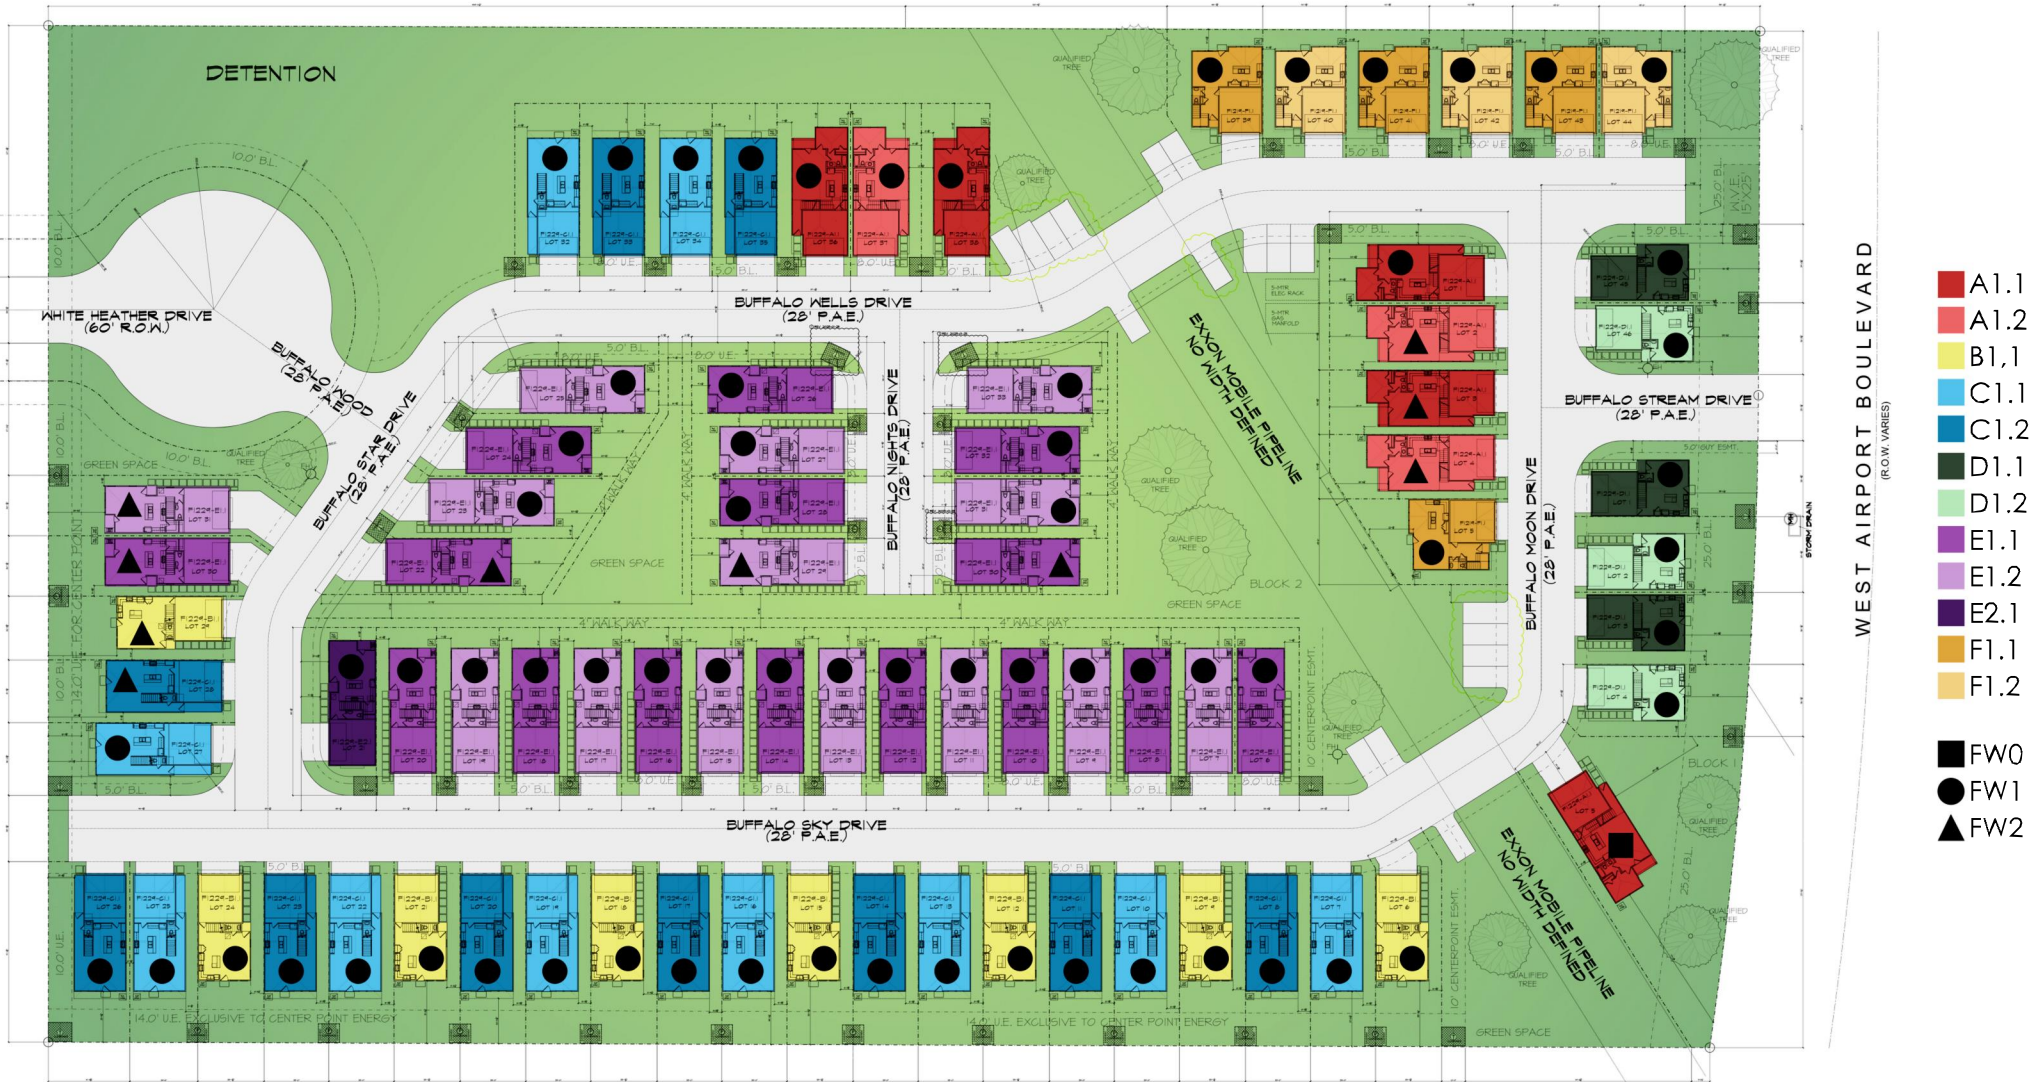

18-(9'X19') PARKING SPOTS